

The Essex County Council (Uttlesford District) (Prohibition of Waiting, Loading and Stopping) and (On-Street Parking Places) (Civil Enforcement Area) (Amendment Number 10) Order 202*

Notice is hereby given Colchester Borough Council acting on behalf of the North Essex Parking Partnership in exercise of the delegated powers of the traffic authority Essex County Council granted under an Agreement dated 31 March 2011 proposes to make the above Order under Sections 1(1), 2(1) to (3), 4 (1), 4(2), 32, 35, 45, 46, 49 and 53 and Parts III and IV of schedule 9 of the Road Traffic Regulation Act 1984.

The effect of the Order: To replace limited waiting bays on Castle Street, outside Nos. 24 to 32, with 'Resident Permit Holders Only CS1 Mon-Sat 8am-9pm' bays; replace limited waiting bays outside Nos. 11 to 17 Museum Street and Nos. 20 and 22 Castle Street with 'Resident Permit Holders Only MS1 Mon-Sat 8am-9pm' bays; and replace 'Goods Vehicles Loading Only' bays, outside No. 17 and No. 21 Church Street, with 'Goods Vehicles Loading Only Mon-Sat 8am-6pm' bays in Saffron Walden in the District of Uttlesford.

This Order will be incorporated into The Essex County Council (Uttlesford District) (Prohibition of Waiting, Loading and Stopping) and (On-Street Parking Places) (Civil Enforcement Area) Consolidation Order 2019 by replacing tile number TL535 385 with revision 1.

Further Details: A copy of the proposed Order with plans showing the specified lengths of roads, a Statement of Reasons for proposing to make the Orders and a copy of the Order to be amended may be viewed at

<https://nepp.essexworkstraffweb.org.uk/consult/main.html> (UDC10) or at <http://www1.parkingpartnership.org/north/policies-troproposals>

If you need to view a hard copy of these documents please call 07703796401 or 07515999663 to arrange a suitable time to inspect the documents quoting the reference number. Documents can be made available for inspection 8.30am-5.30pm Mon-Thurs and 8.30am-5pm on Friday at Essex County Council, County Hall E block main reception, Market Road, Chelmsford if so required following the current social distancing restrictions.

Objections: Anyone who wishes to object to the proposed Orders should send their grounds for objection in writing at

<https://nepp.essexworkstraffweb.org.uk/consult/main.html> or to TRO Comments, North Essex Parking Partnership, PO Box 5575, Colchester, CO1 9LT by 29 January 2021

Date: 7th January 2021

Richard Walker, Parking Partnership Group Manager, Colchester Borough Council, Rowan House, 33 Sheepen Road, Colchester, CO3 3WG

The Essex County Council (Uttlesford District) (Prohibition of Waiting, Loading and Stopping) and (On-Street Parking Places) (Civil Enforcement Area) (Amendment No. 10) Order 202*

WHEREAS the Colchester Borough Council acting on behalf of the North Essex Parking Partnership in exercise of the delegated powers of the traffic authority Essex County Council granted under an Agreement dated 31 March 2011 hereby makes the above Order under Sections 1(1), 2(1) to (3), 4(1), 4(2), 32, 35, 45, 46, 49 and 53 of and Part IV of Schedule 9 to the Road Traffic Regulation Act 1984 (“the Act”) and of all other enabling powers and after consultation with the Chief Officer of Police in accordance with Part III of Schedule 9 to the Act:-

1. The Essex County Council (Uttlesford District) (Prohibition of Waiting, Loading and Stopping) and (On-Street Parking Places) (Civil Enforcement Area) (Amendment No. 10) Order 202* and shall come into operation on XX XX XX.
2. This Order will be incorporated into The Essex County Council (Uttlesford District) (Prohibition of Waiting, Loading and Stopping) and (On-Street Parking Places) (Civil Enforcement Area) Consolidation Order 2019 ‘the 2019 Order’ by replacing the following Map Tiles;

TL535 385 revision 0 replaced by TL535 385 revision 1
3. The Map Schedule Legend to this Order only applies to the Map Tiles listed in this Order.
4. The prohibitions and restrictions imposed by this Order shall be in addition to and not in derogation from any restrictions or requirement imposed by regulations made or having effect as if made under the Act or by any other enactment.

Sealed with the Common Seal of the Colchester Borough Council this XX day of XX Two Thousand and Twenty.

THE COMMON SEAL OF COLCHESTER)
BOROUGH COUNCIL was hereunto)
affixed in the presence of:-)

Authorised Signatory

The Essex County Council (Uttlesford District) (Prohibition of Waiting, Loading and Stopping) and (On-Street Parking Places) (Civil Enforcement Area) (Amendment No. 10) Order 202*

Statement of Reasons:

Castle Street/Museum Street


It is proposed to alter the current limited waiting bays near the junction of Castle Street and Museum Street (as shown on associated maps) to resident permit holder bays. The operational times of the permit bays are proposed to match the current permit bays in those streets. The order is proposed to increase the amount of parking bays for residents in an area where there is high pressure on the limited number of on-street parking spaces. The order will also introduce zone identifiers for the parking bays in each road (MS for Museum Street, CS for Castle Street). This is intended to make it clearer to the permit holders which bays are within their resident permit holder scheme.

There are a number of public car parks in Saffron Walden which allow parking for commuters and non-residential based visitors to Saffron Walden.

Church Street

It is proposed to alter the current operational times of the Good Vehicle Loading Only bays to Goods Vehicles Loading Only Monday to Saturday 8am to 6pm Monday to Saturday. Outside of these times the bays will be unrestricted and so allow parking opportunities for other vehicles to park, such as overnight parking for residents and their visitors.

If any vehicles need to load and unload outside of the Monday to Saturday 8am to 6pm operational time, this can be carried out from the nearby yellow lines.

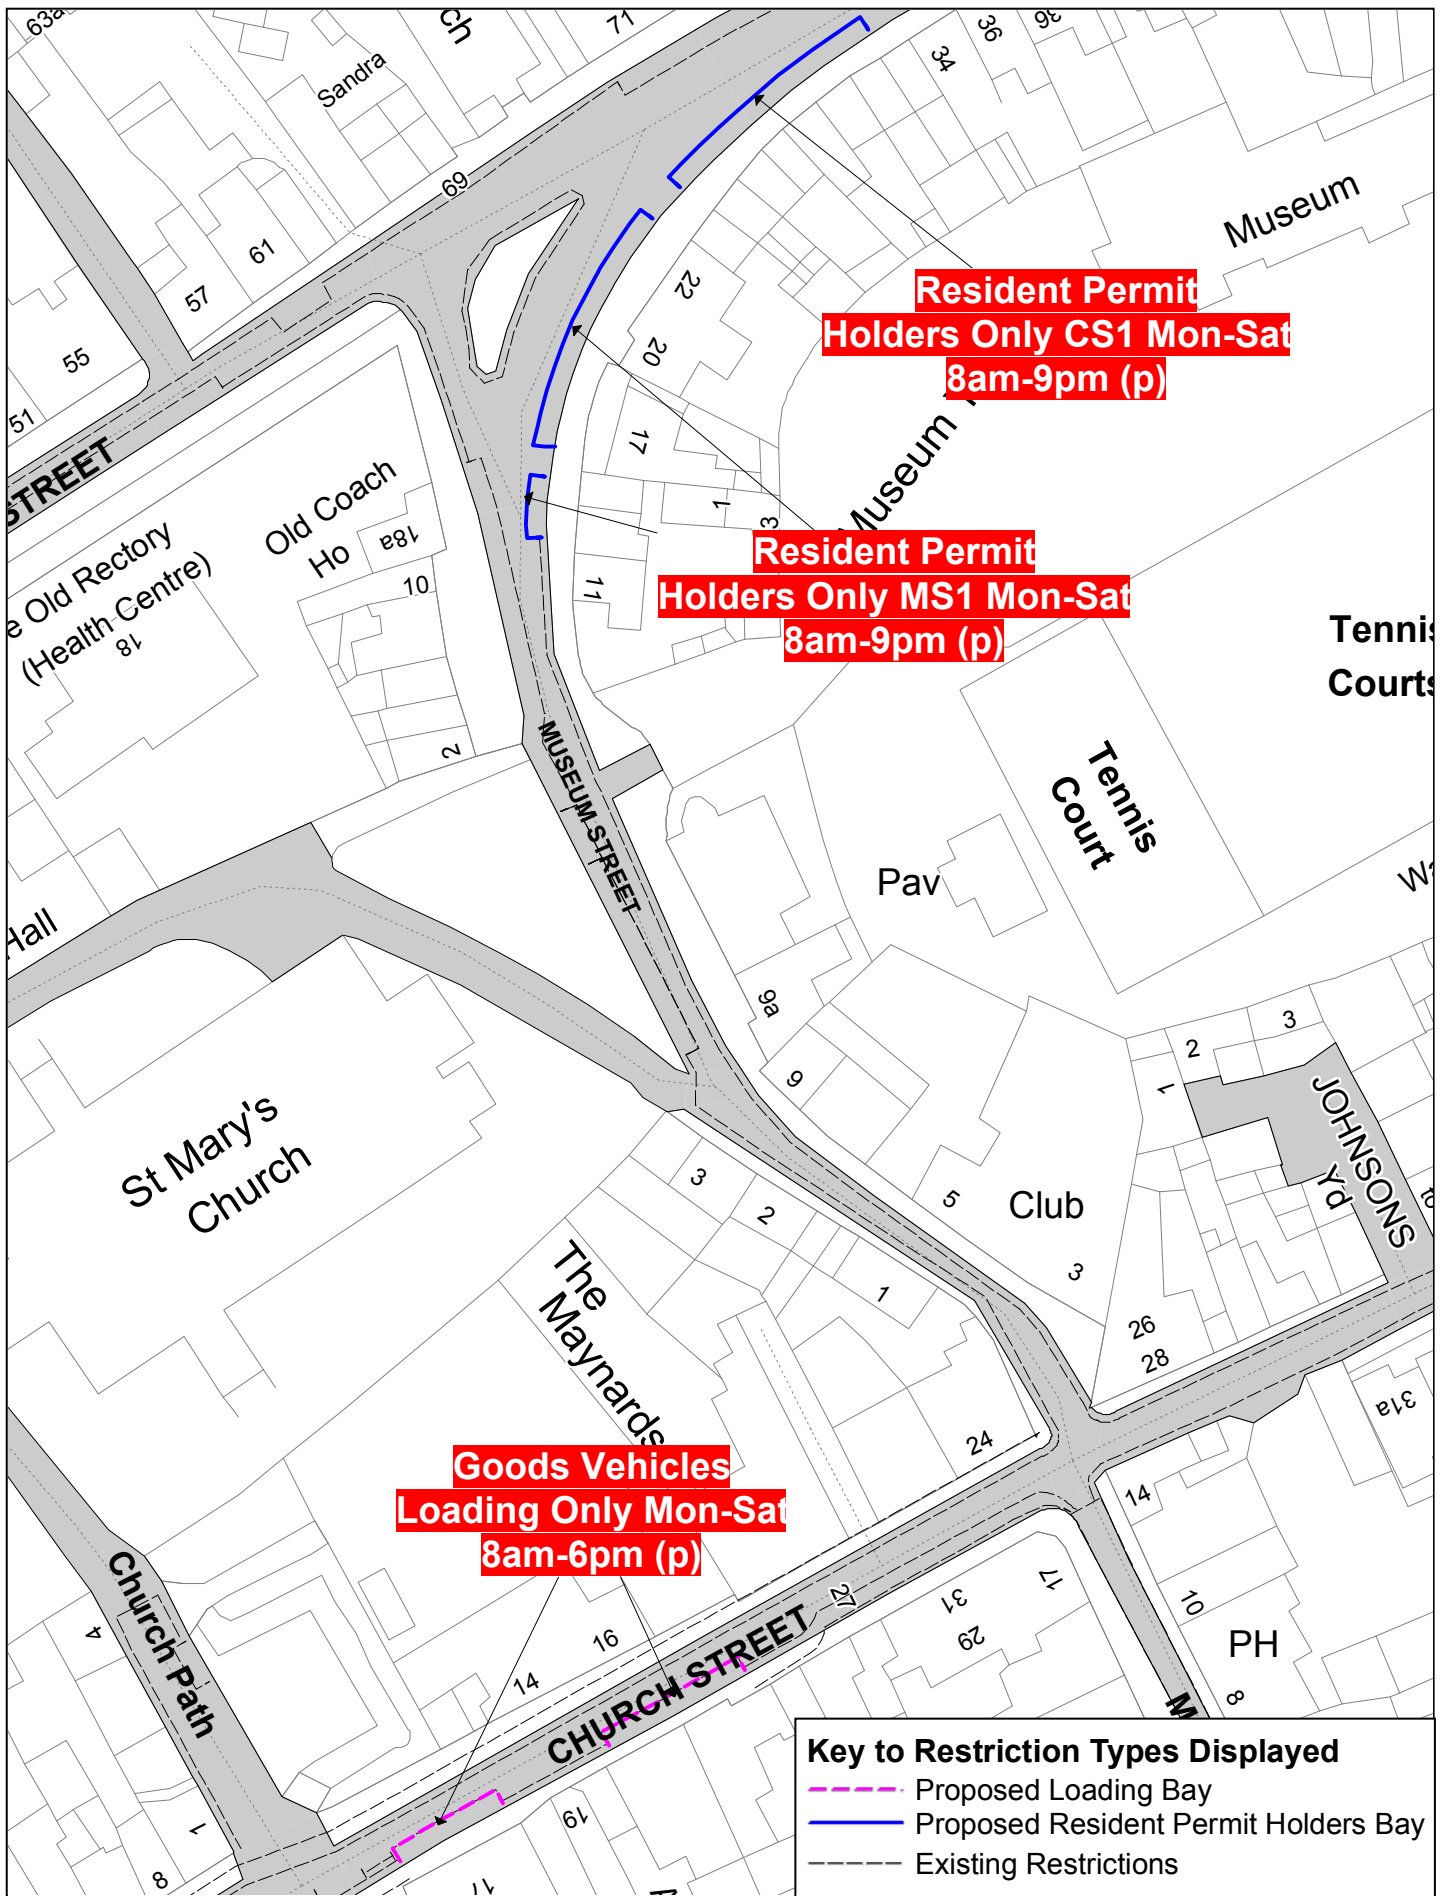

Museum Street and Castle Street

















NORTH


© Crown copyright. All rights reserved
 Essex County Council
 Licence No. LA 077070 2020

SCALE	1 : 750 @ A4
DATE	04/12/2020
DRAWING No.	2020_UTT_10
DRAWN BY	BOM

STATIC MAP SCHEDULE LEGEND

Order Types

-  24hr Clearway
-  Car Club Parking Place
-  Disabled Badge Holders Parking
-  Electric Vehicle Charging Place
-  Entrance Marking (Mandatory)
-  Limited Waiting
-  Loading Place
-  Motorcycle Parking Place
-  No Loading
-  No Loading At Any Time
-  No Stopping - Red Route
-  No Stopping At Any Time - Red Route
-  No Waiting
-  No Waiting At Any Time
-  Other Bay
-  Payment Parking Place

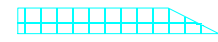

Pedestrian Zones



Permit Parking Area



Permit Parking Place



Prohibition of Verge Parking



Residents Parking Place



Restricted Parking Zone



Shared Use Parking Place



Taxi Rank











Urban Clearway



Unrestricted Bay

Non-Order Types

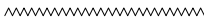-  Advisory Bay
-  Advisory Disabled Bay
-  Bus Stand
-  Bus Stop
-  Highways England Trunk Road
-  Keep Clear Entrance Marking (advisory)
-  Pedestrian Crossing

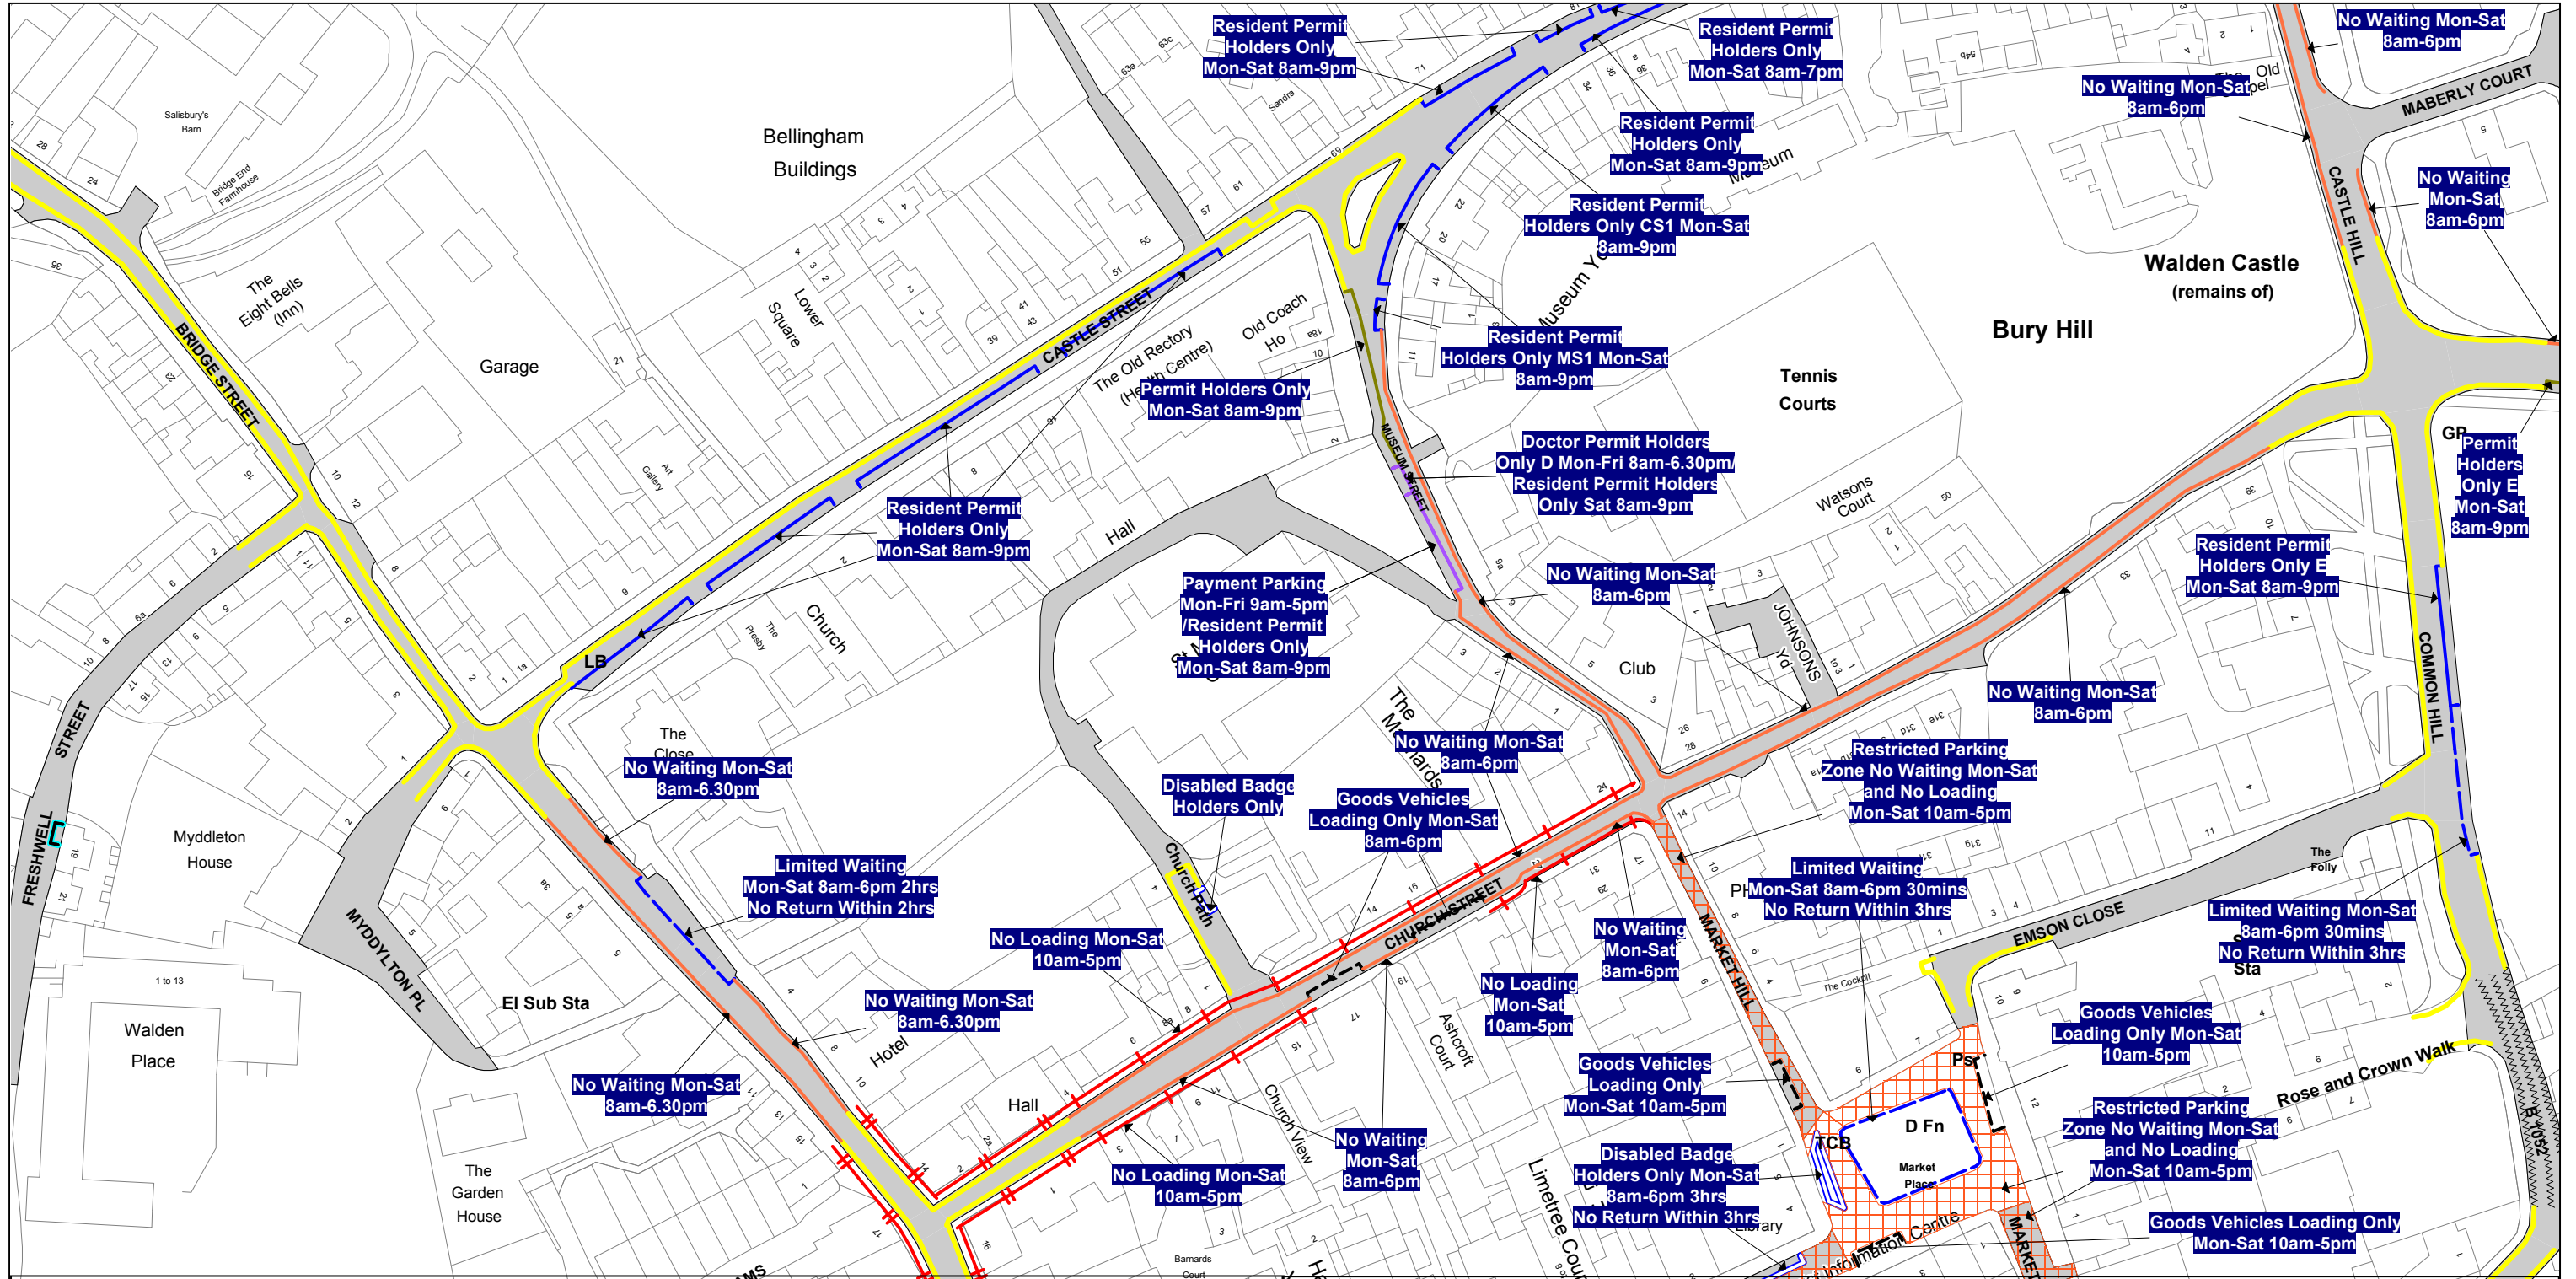

SEE STATIC MAP SCHEDULE LEGEND FOR RESTRICTIONS DISPLAYED



PROPOSED

Scale - 1:1250 @ A3 0 Metres 100

Title - North Essex Partnership -Street Waiting, Loading and Parking Plans

Produced from Ordnance Survey 1:1250 mapping with permission of the Controller of Her Majesty's Stationary Office (c) Crown Copyright Licence No. 100019602. Unauthorised reproduction infringes Crown Copyright and may lead to prosecution or Civil Proceedings

This copy has been made by or with the authority of the Head of Legal Services of Essex County Council, pursuant of section 47 of the Copyright, Designs and Patents Act 1988 ('the Act'). Unless the Act provides a relevant exception to copyright, the copy must not be copied without the prior permission of the copyright owner.