


- | No. | Note |
|-----|--|
| 1 | All dimensions to be verified on site by GENERAL CONTRACTOR prior to any work, setting out or shop drawings being prepared. |
| 2 | © copyright SAUNDERS BOSTON LIMITED. All rights reserved. This drawing remains the property of SAUNDERS BOSTON LIMITED at all times and may not be reproduced or copied in whole or in part without their prior written consent. |
| 3 | This drawing and related specifications are for use only in the stated location. |
| 4 | This drawing is to be read in conjunction with all other Consultants drawings and specifications. |
| 5 | Drainage has not been surveyed and any/all pipe locations and below ground drainage runs are indicative. |
| 6 | It is assumed that all works will be carried out by a competent contractor who will be working, where appropriate, to an approved method statement. |




Inner East Wing
1 : 100



Inner West Wing
1 : 100

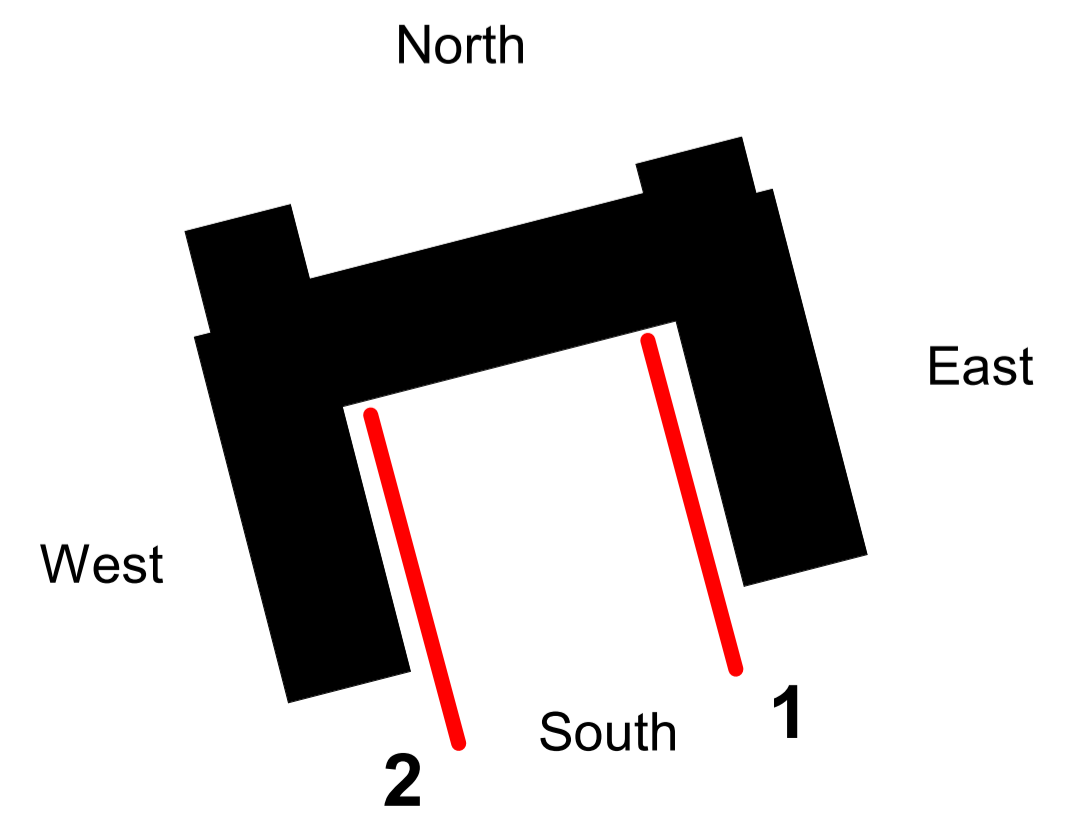

A No.	Client	Revision	Date	Chk.	Auth.
	Uttlesford District Council		2022/05/04	KK	BH

 <p>Saunders Boston Architects</p> <p>Eastern Gate House, 119 Newmarket Road, Cambridge CB3 8HA T: 01223 367733 office@saundersboston.co.uk</p> <p>The Generator, The Gallery, King's Wharf The Quay, Exeter EX2 4AN T: 01392 349621 www.saundersboston.co.uk</p>	<p>Uttlesford District Council</p> <p>Job Parkside, Saffron Walden</p> <p>Drawing Elevations sheet 3 of 3</p>
	<p>Scale As indicated @A1</p> <p>Revision A</p>
<p>SBA Project Code 1784</p> <p>Drawn KK</p> <p>Checked BH</p>	<p>Date 01/27/21</p> <p>Suitability Code</p>
<p>project 1784</p> <p>originator zone level type role number -SBA-XX-ZZ -DR-A-212</p>	