




SHEALTIEL Concept

DESIGN

PLANNING

CONSTRUCTION

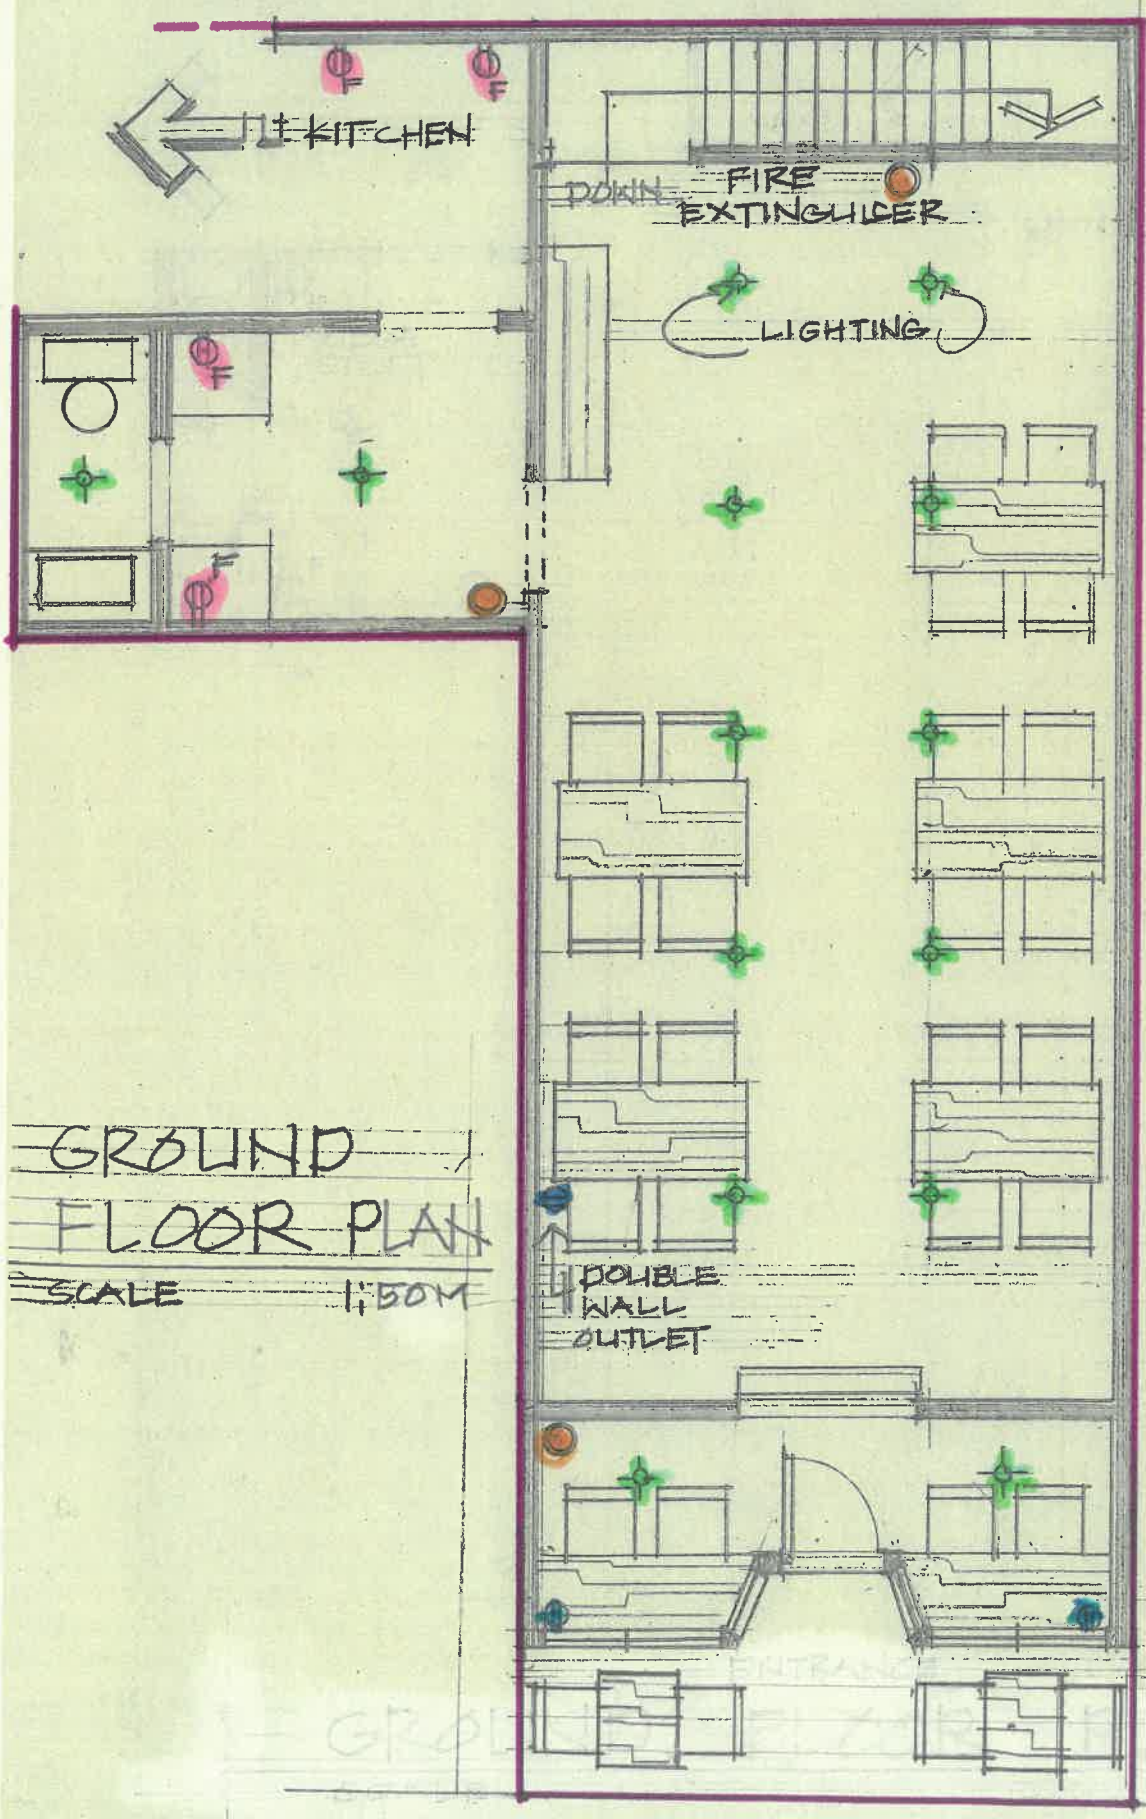

- LEGEND**
- LIGHTING
 - DOUBLE WALL OUTLET
 - FIRE EXTINGUISHER
 - FRIDGE OUTLET

GROUND FLOOR PLAN
SCALE 1:50M

GROUND FLOOR PLAN




SHEALTIEL Concept

DESIGN

PLANNING

CONSTRUCTION

| LEGEND | |
|--------|--------------------|
| | LIGHTING |
| | DOUBLE WALL OUTLET |
| | FIRE EXTINGUISHER |

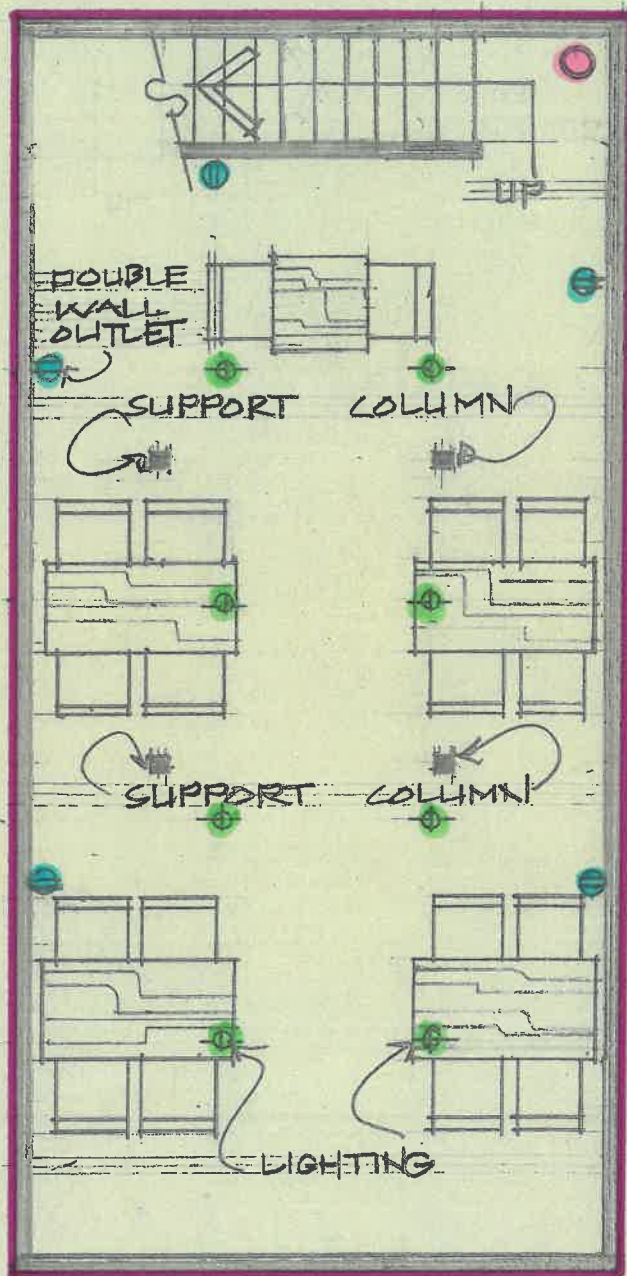

BASEMENT FLOOR PLAN

SCALE

1:50 MTRS,




SHEALTIEL Concept

DESIGN

PLANNING

CONSTRUCTION

| LEGEND | |
|--------|----------------------|
| | LIGHTING |
| | DOUBLE SOCKET OUTLET |
| | FRIDGE OUTLET |
| | FIRE EXTINGUISHER |

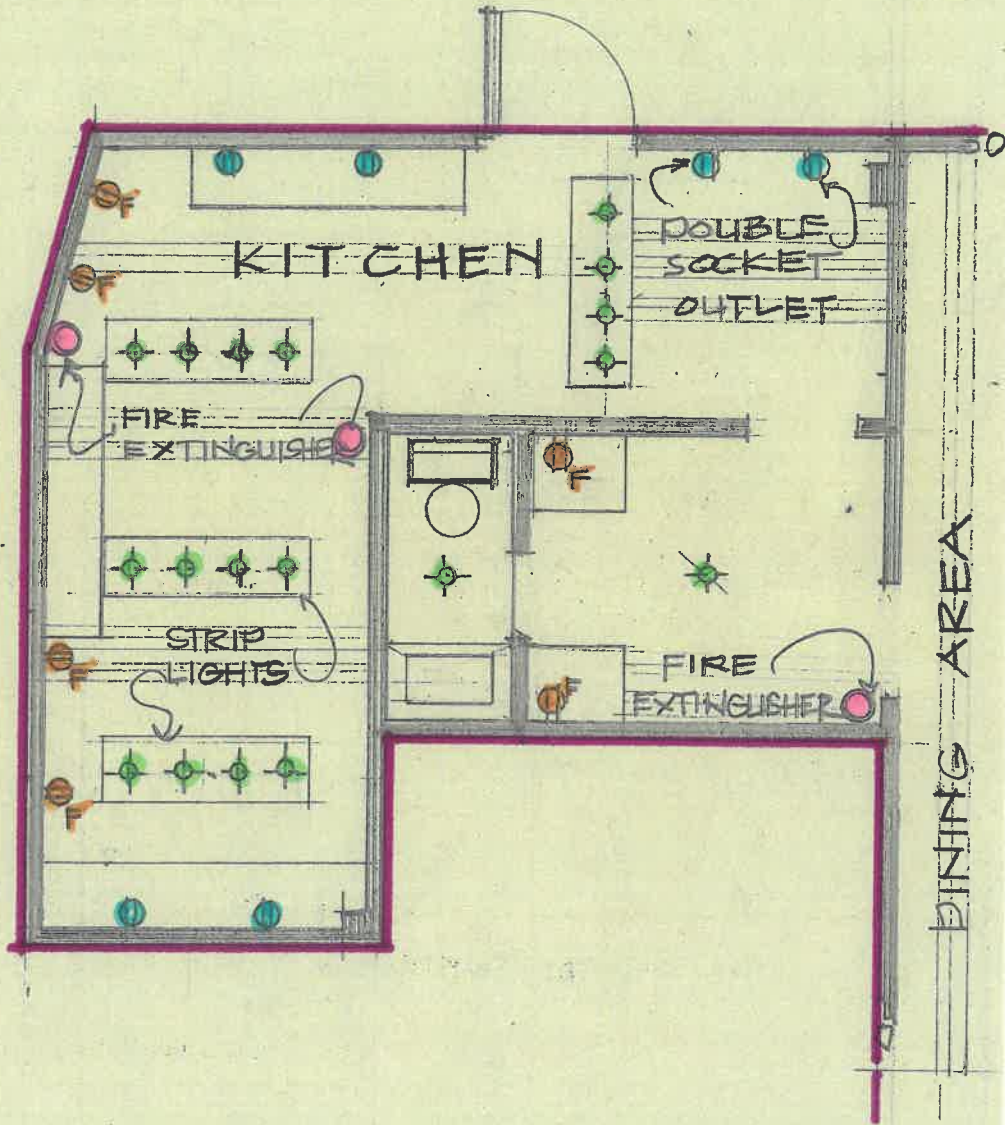

KITCHEN FLOOR PLAN

SCALE

1:50MTRS.