




SHEALTIEL Concept

DESIGN

PLANNING

CONSTRUCTION

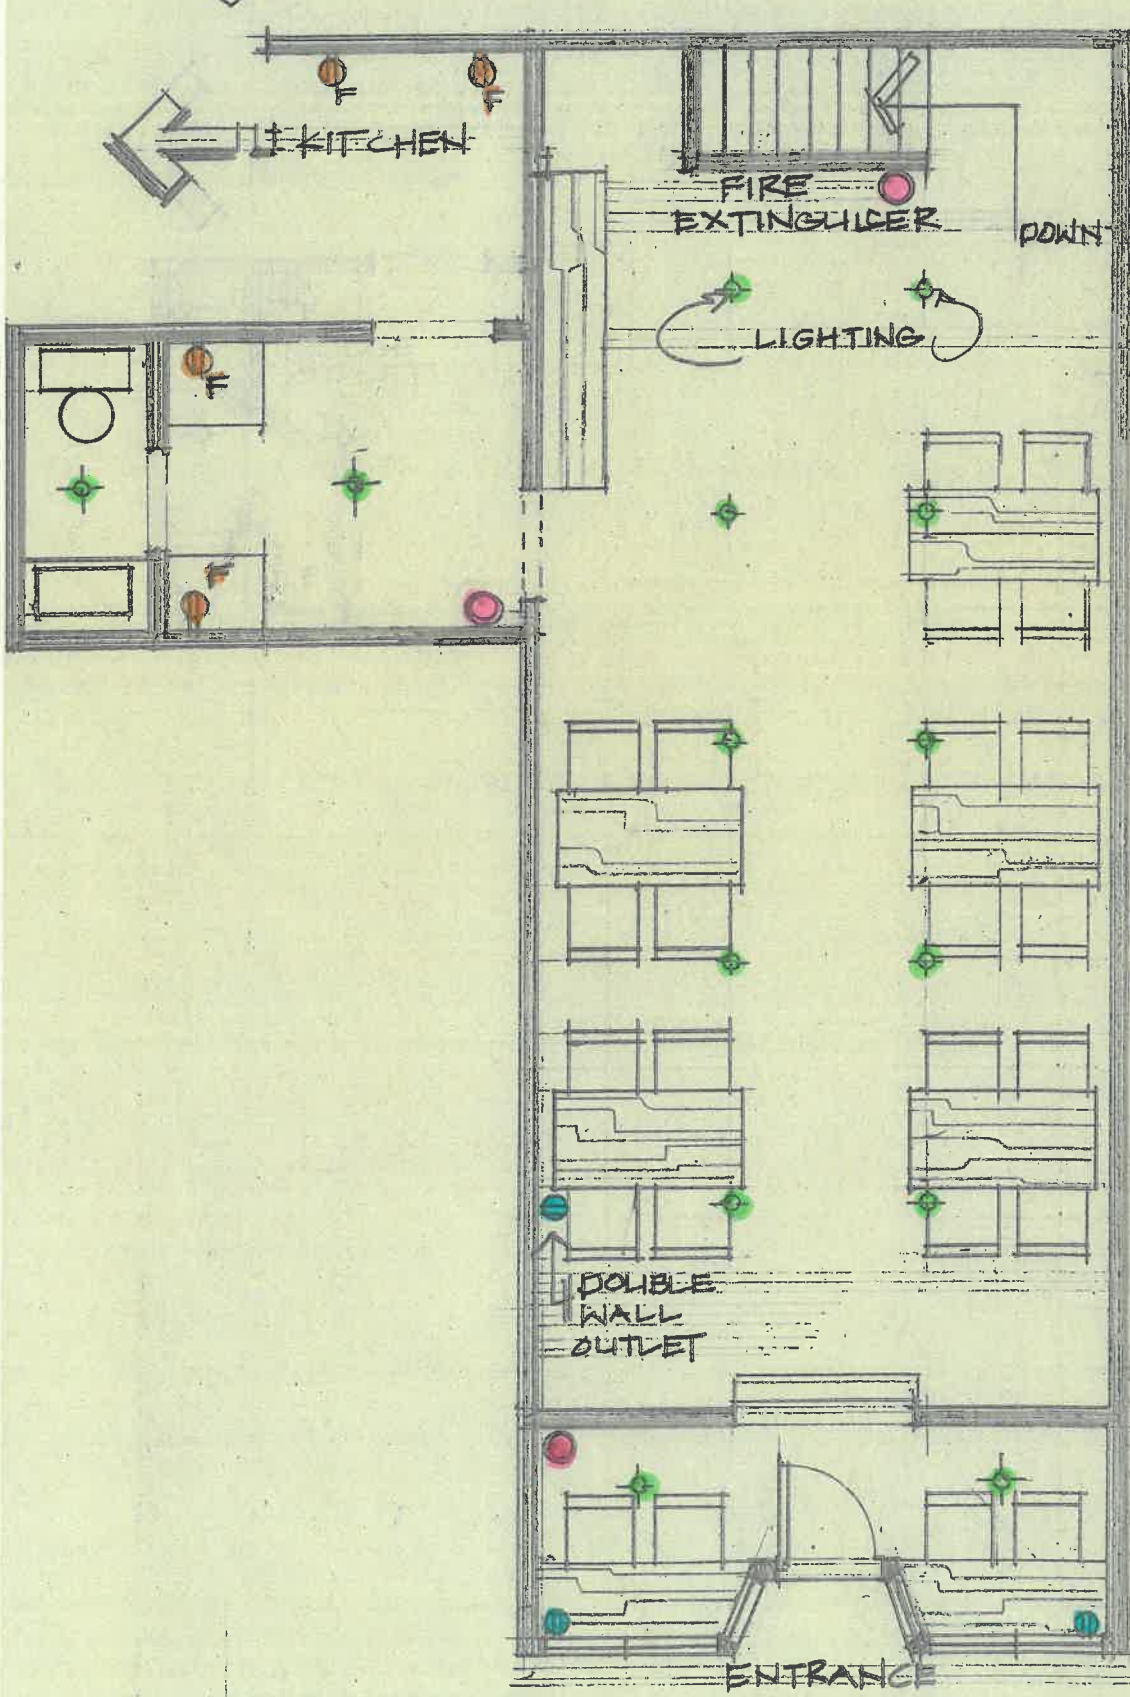

- ### LEGEND
- LIGHTING
 - DOUBLE WALL OUTLET
 - FIRE EXTINGUISHER
 - FRIDGE OUTLET

GROUND FLOOR PLAN

SCALE

1:50MTRS




SHEALTIEL Concept

DESIGN

PLANNING

CONSTRUCTION

LEGEND	
	LIGHTING
	DOUBLE WALL OUTLET
	FIRE EXTINGUISHER

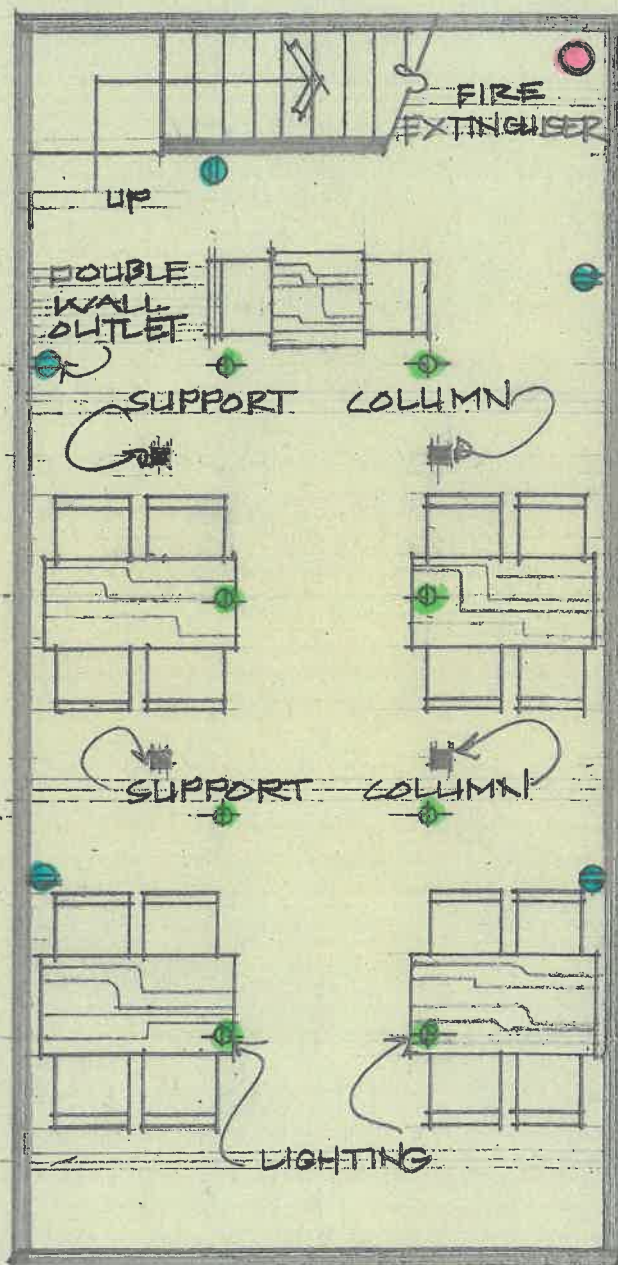

BASEMENT FLOOR PLAN
SCALE 1:50 METERS



SHEALTIEL Concept


DESIGN

PLANNING

CONSTRUCTION

LEGEND

- ★ LIGHTING
- DOUBLE SOCKET OUTLET
- F FRIDGE OUTLET
- FIRE EXTINGUISHER

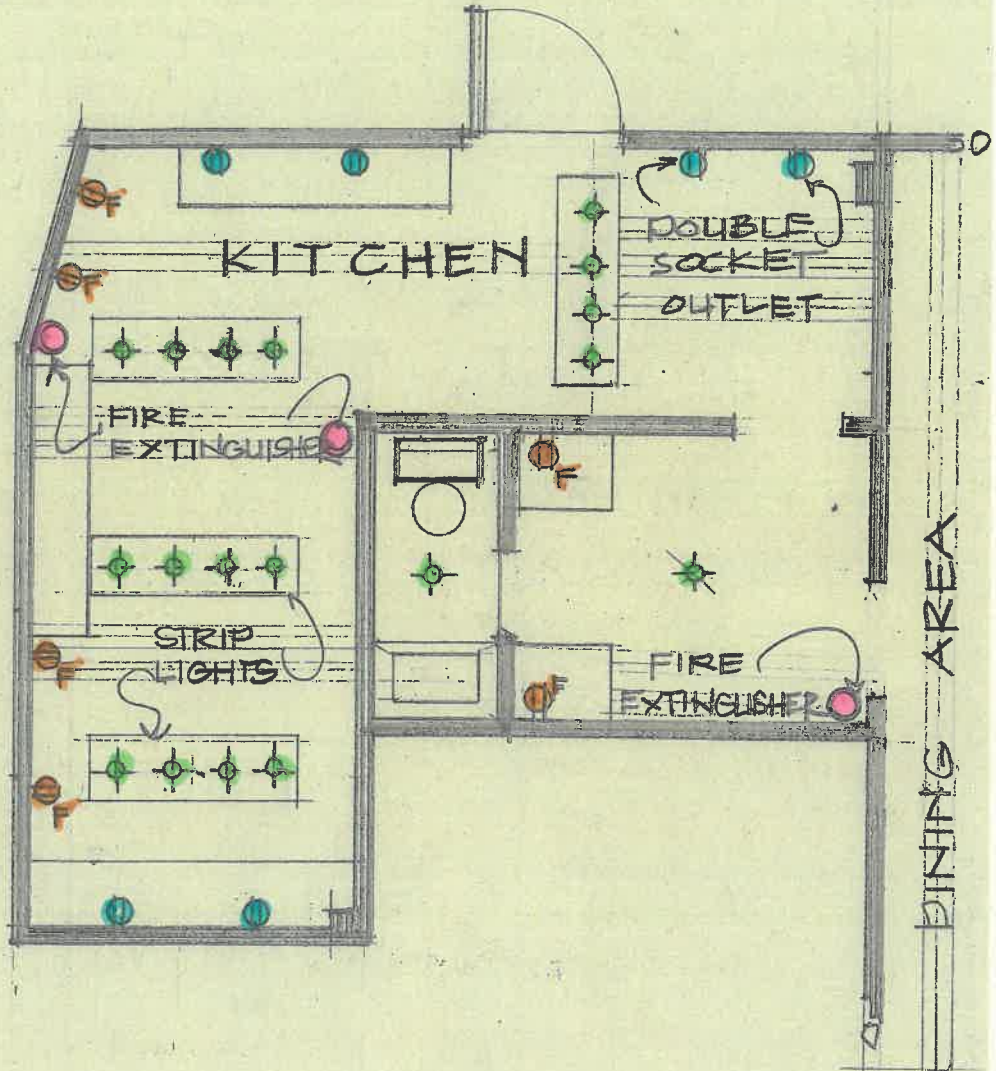

KITCHEN FLOOR PLAN

SCALE

1:50MTRS.