



The Excitement is Building

NOTES


1. Plot numbers shown in 'red' text.
2. Street names tentative and subject to Local Planning Authority approval.
3. Apartment block names tentative and subject to Local Planning Authority approval.
4. Postal addresses for Plots 45 to 96 to be secured at a later date. Detailed design of the Main School building remains a work in progress.
5. It is anticipated that the block names (Brady House and Hutchinson Court) proposed for the Main School building can be secured with the initial SNN application.

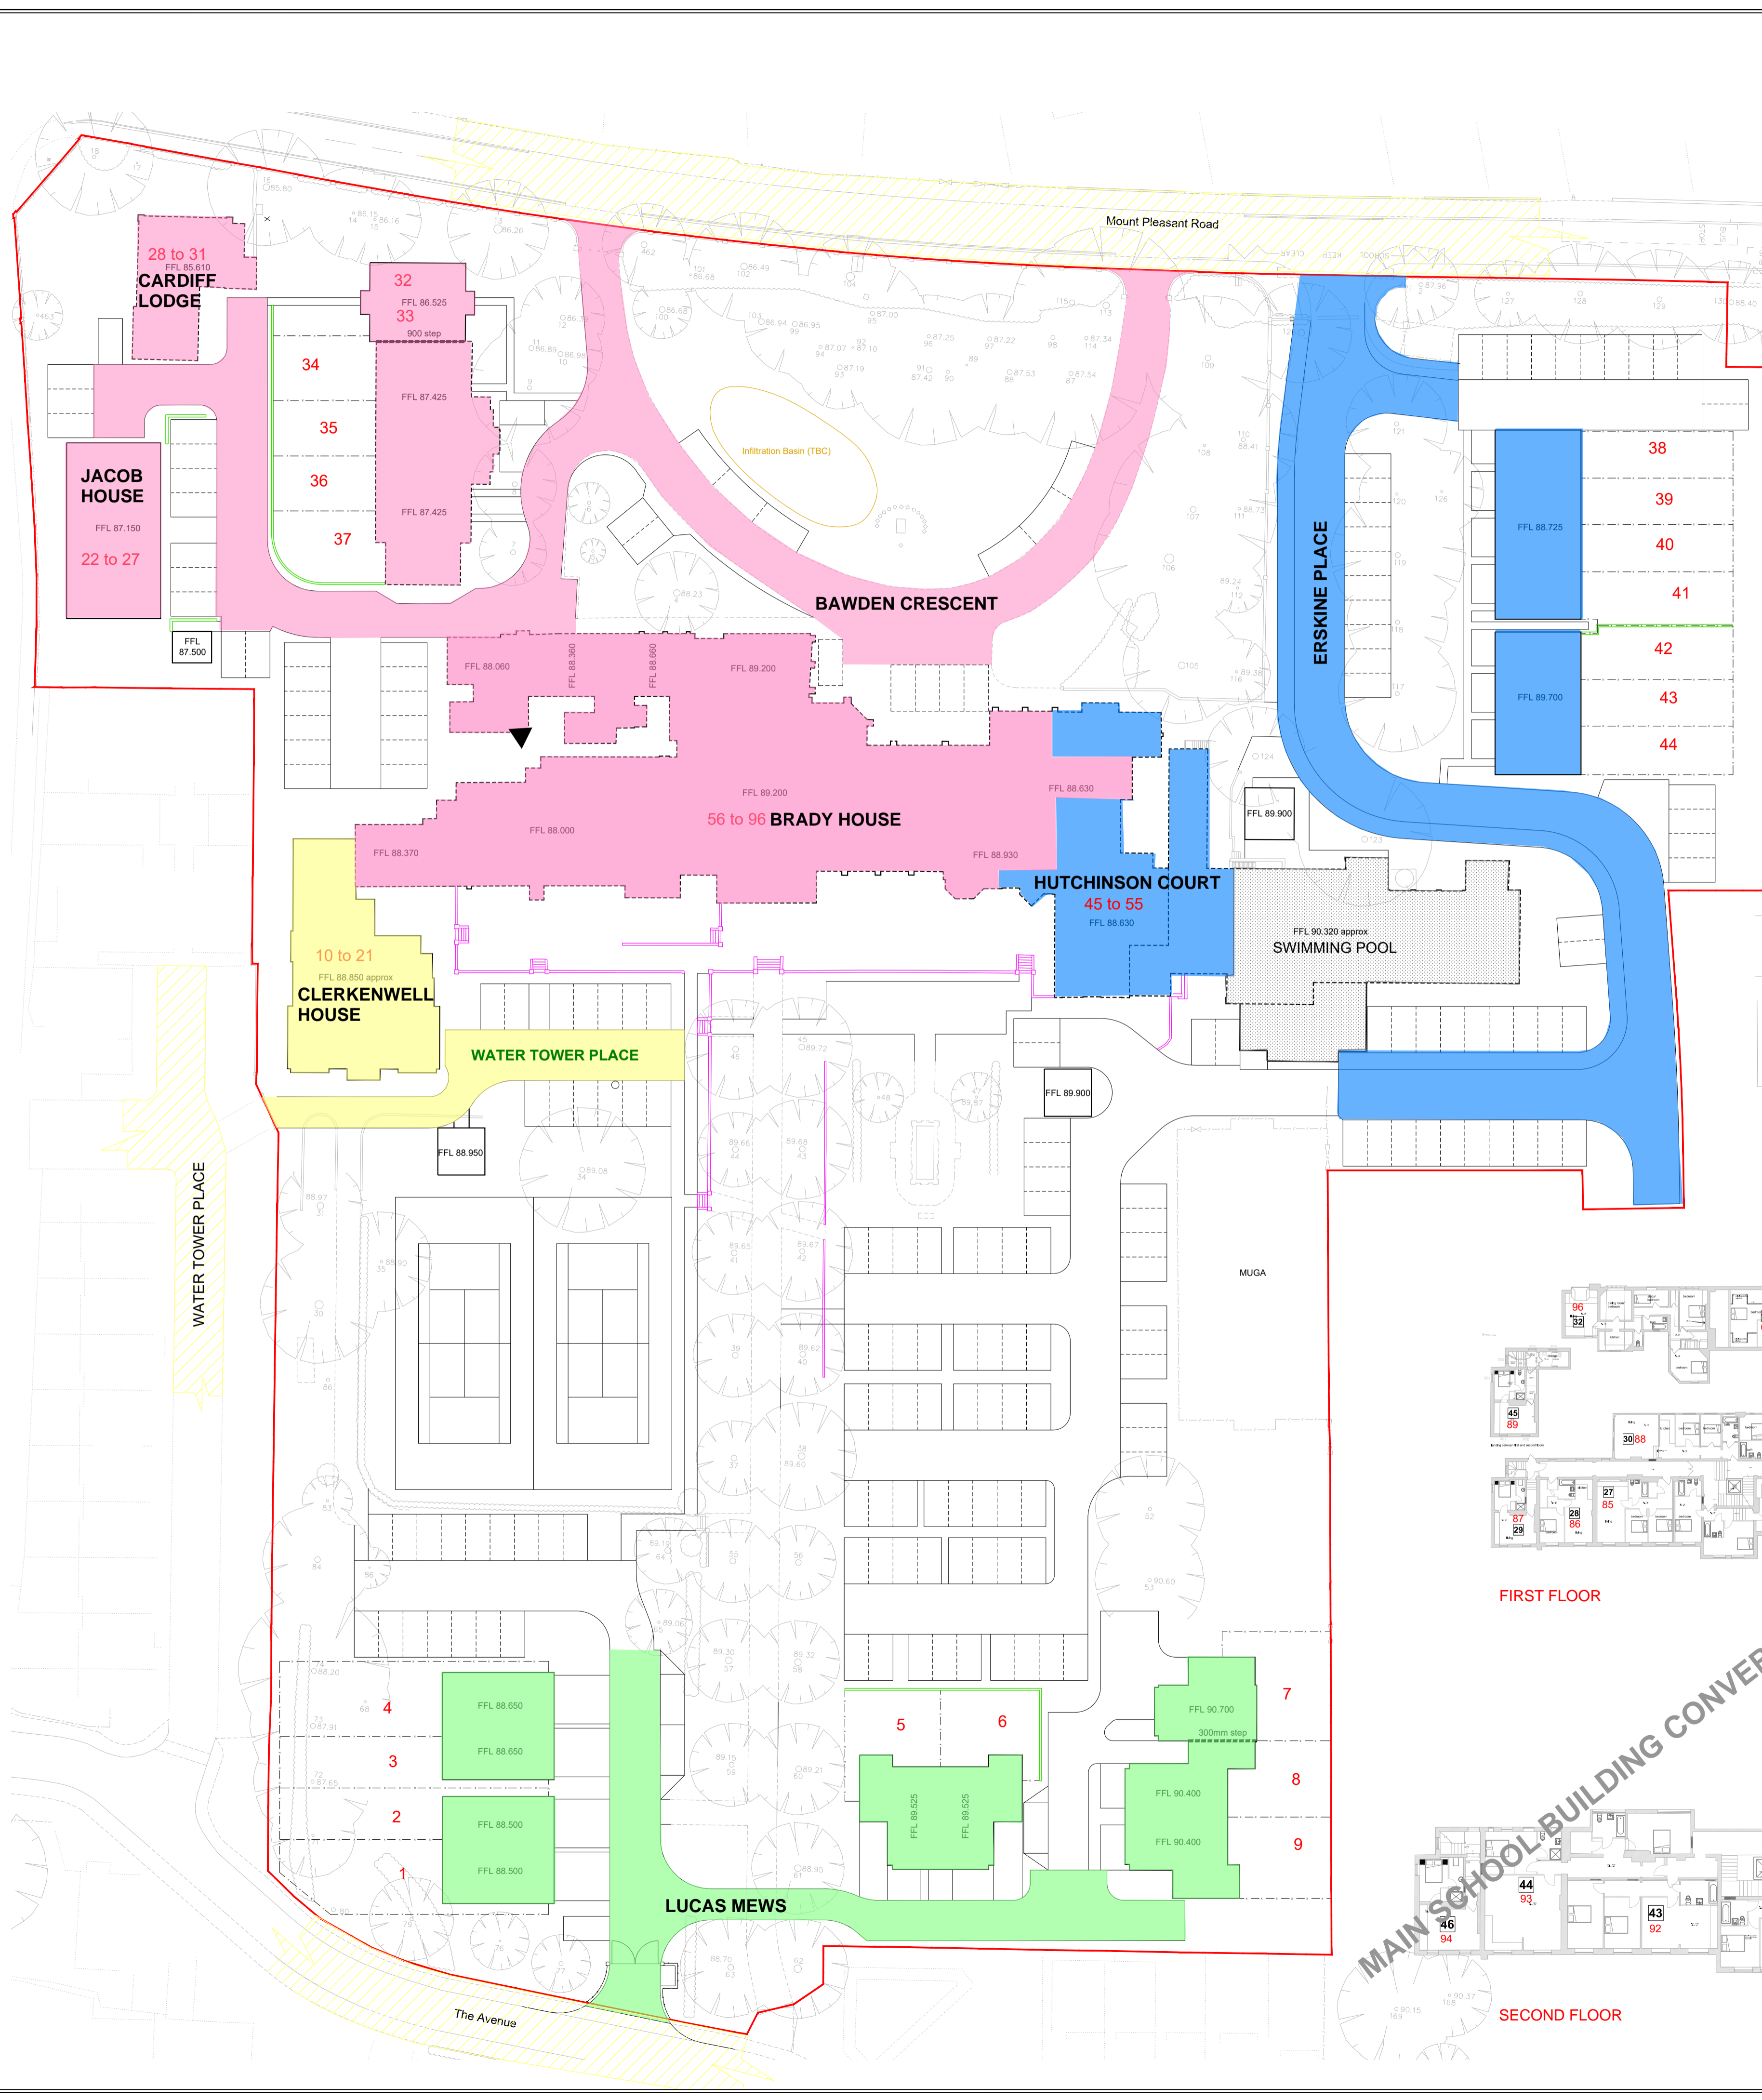


CLERKENWELL HOUSE

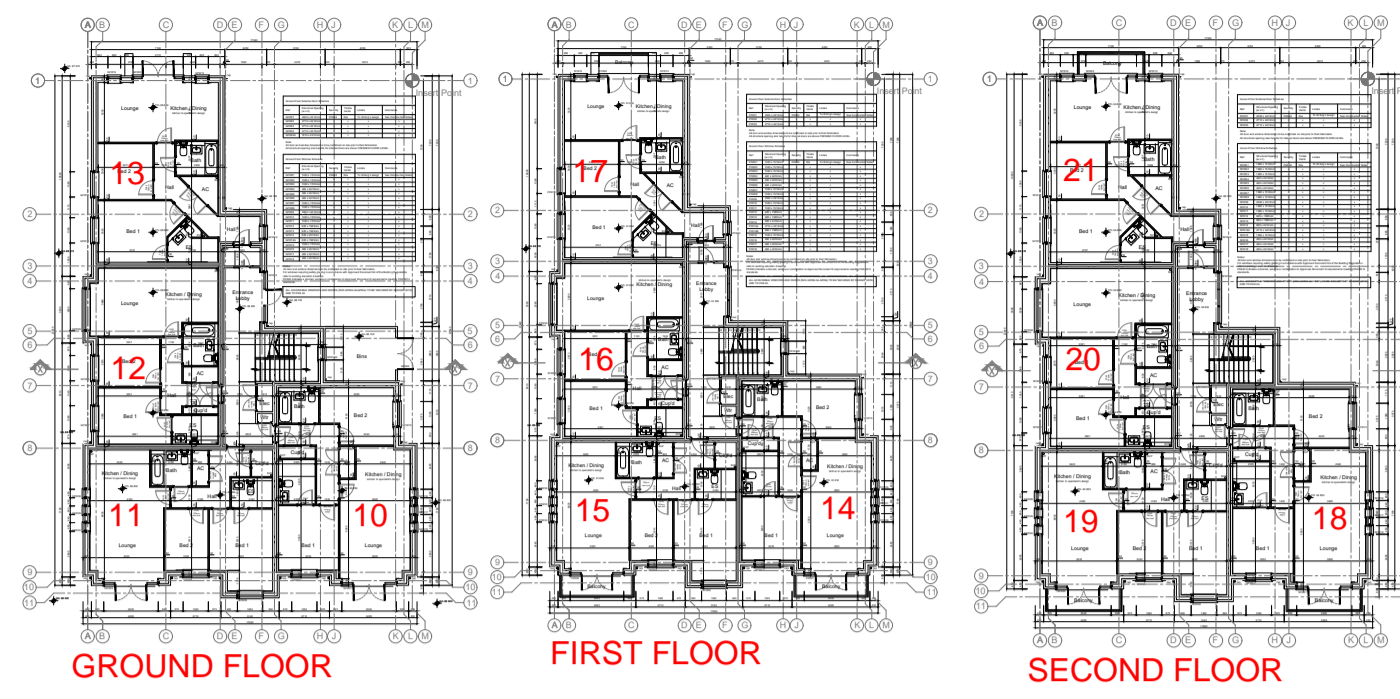


JACOB HOUSE

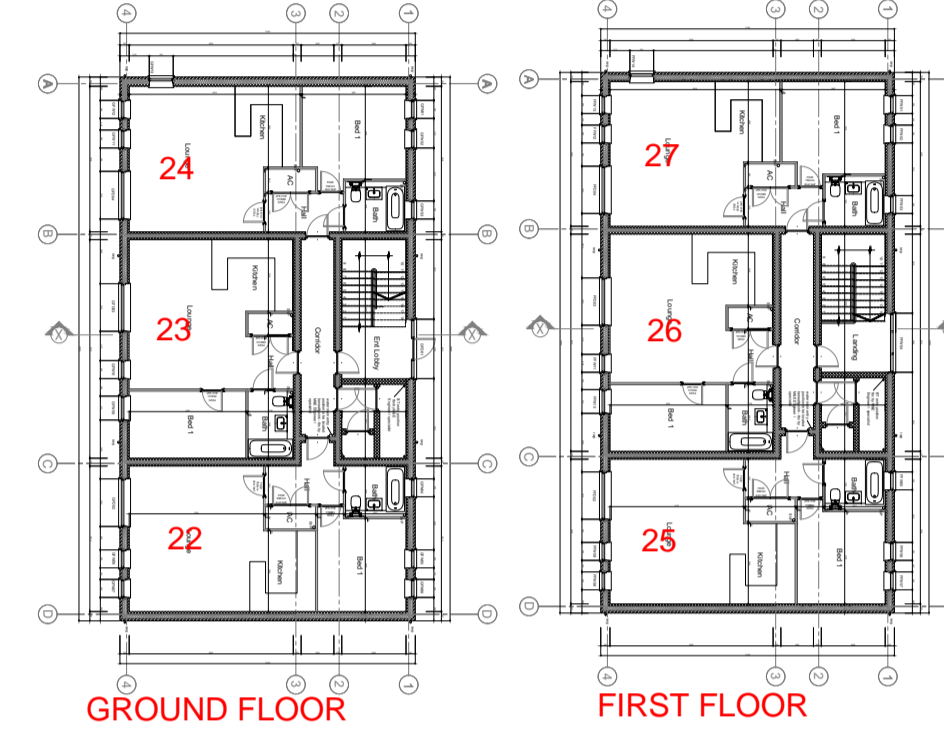


CARDIFF LODGE

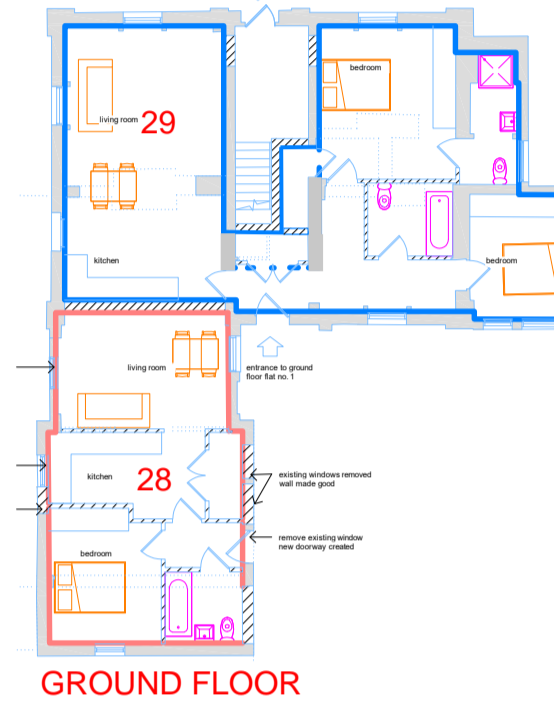


BRADY HOUSE and HUTCHINSON COURT (HUTCHINSON COURT UNITS SHADED BLUE)

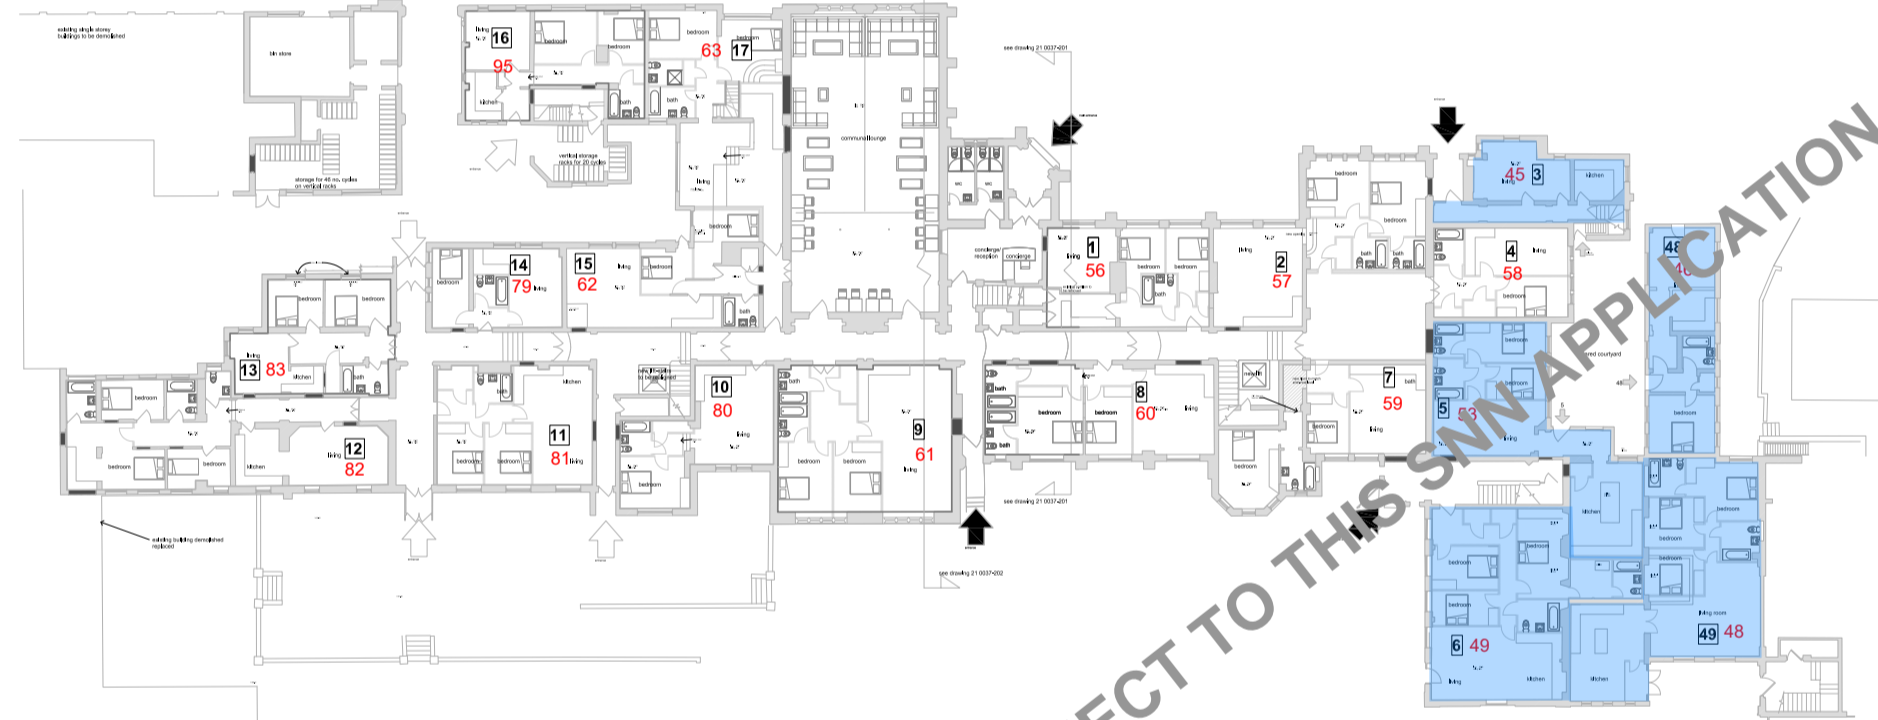

GROUND FLOOR

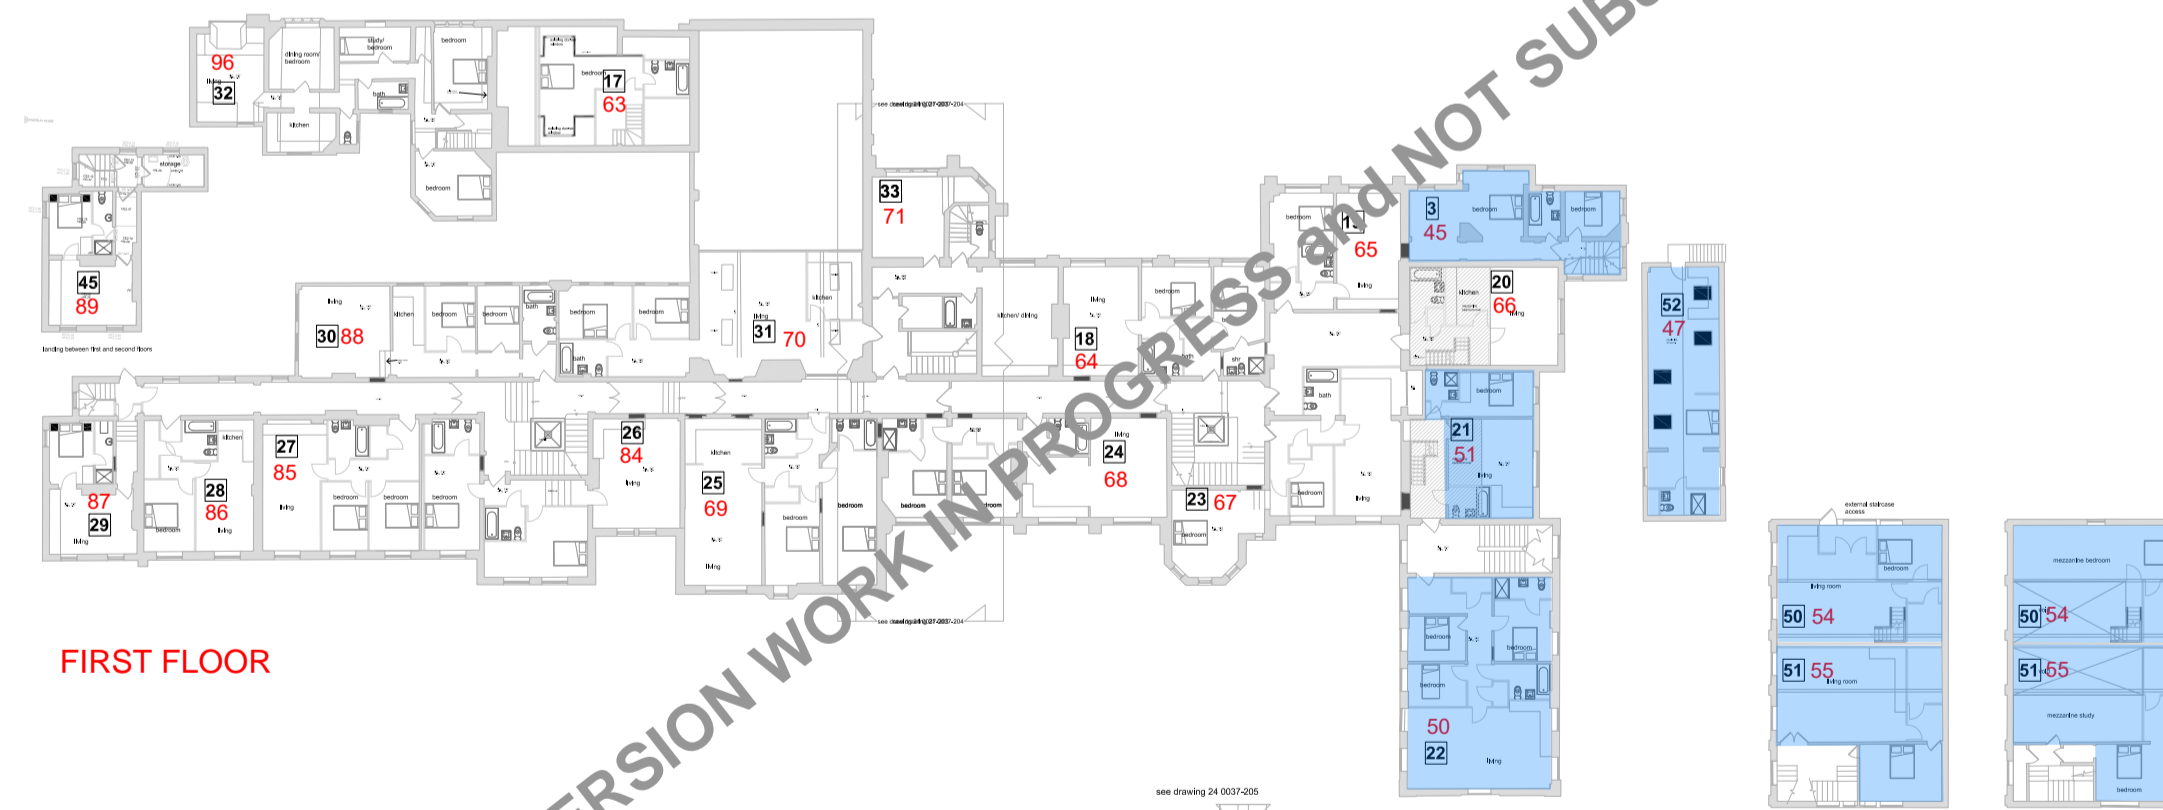

FIRST FLOOR

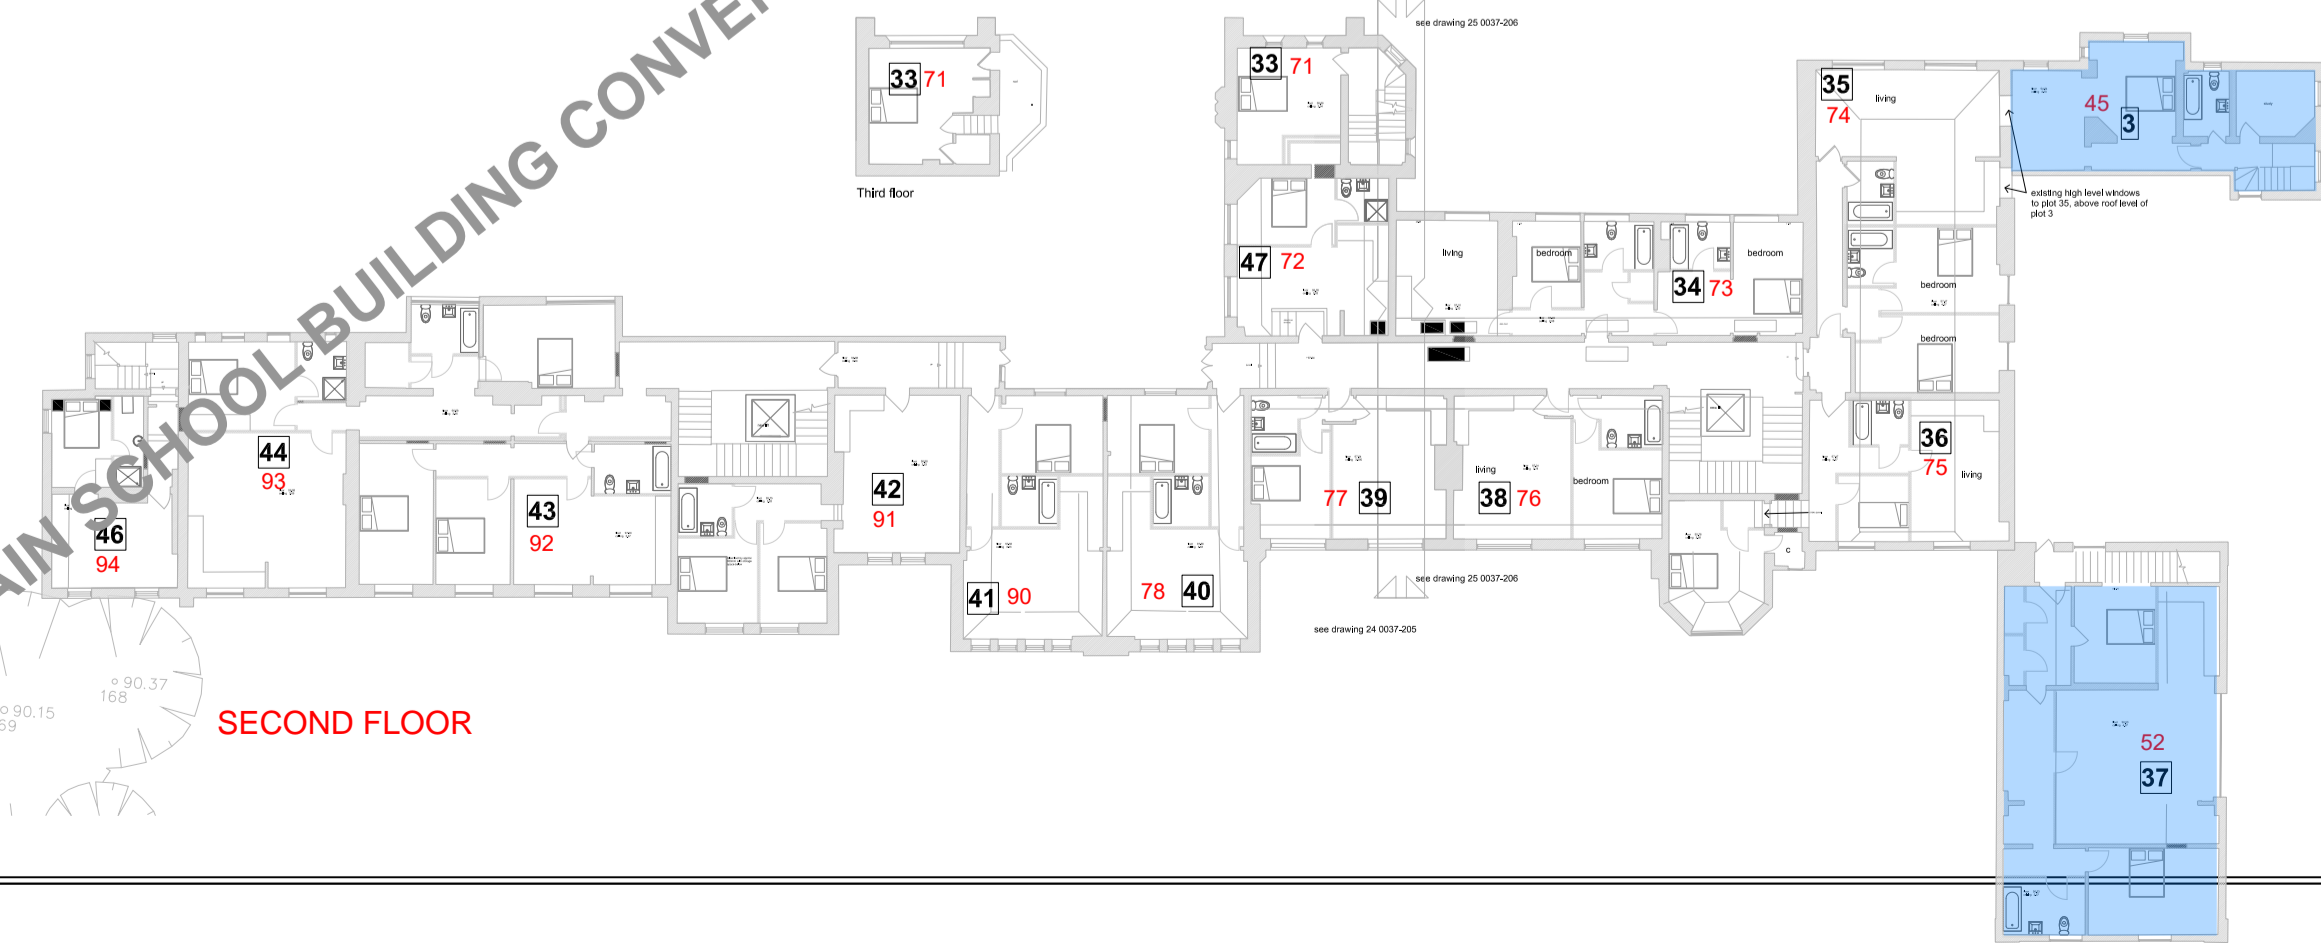

SECOND FLOOR

MAIN SCHOOL BUILDING CONVERSION WORK IN PROGRESS AND NOT SUBJECT TO THIS SNN APPLICATION

REV	AMENDMENTS	DATE
Drawn :	SH	Date : APRIL 2023
Scale :	NOT TO SCALE	Section :
Checked :		Approved :
Title : PLOT NUMBERING to STREET NAMING AND NUMBERING		
Job : Friends School Mount Pleasant Road Saffron Walden CB11 3EB		
Drg. No :	CNH005/SNN/APPLICATION/PLOTS 1 to 44	Rev : 3
Dwg file name:		