


MARKET ROW

Licensable area
Ground floor
The L.A. Grill
Trevax House
10 Hill St
Saffron Walden
CB10 1JD

scale 1-100

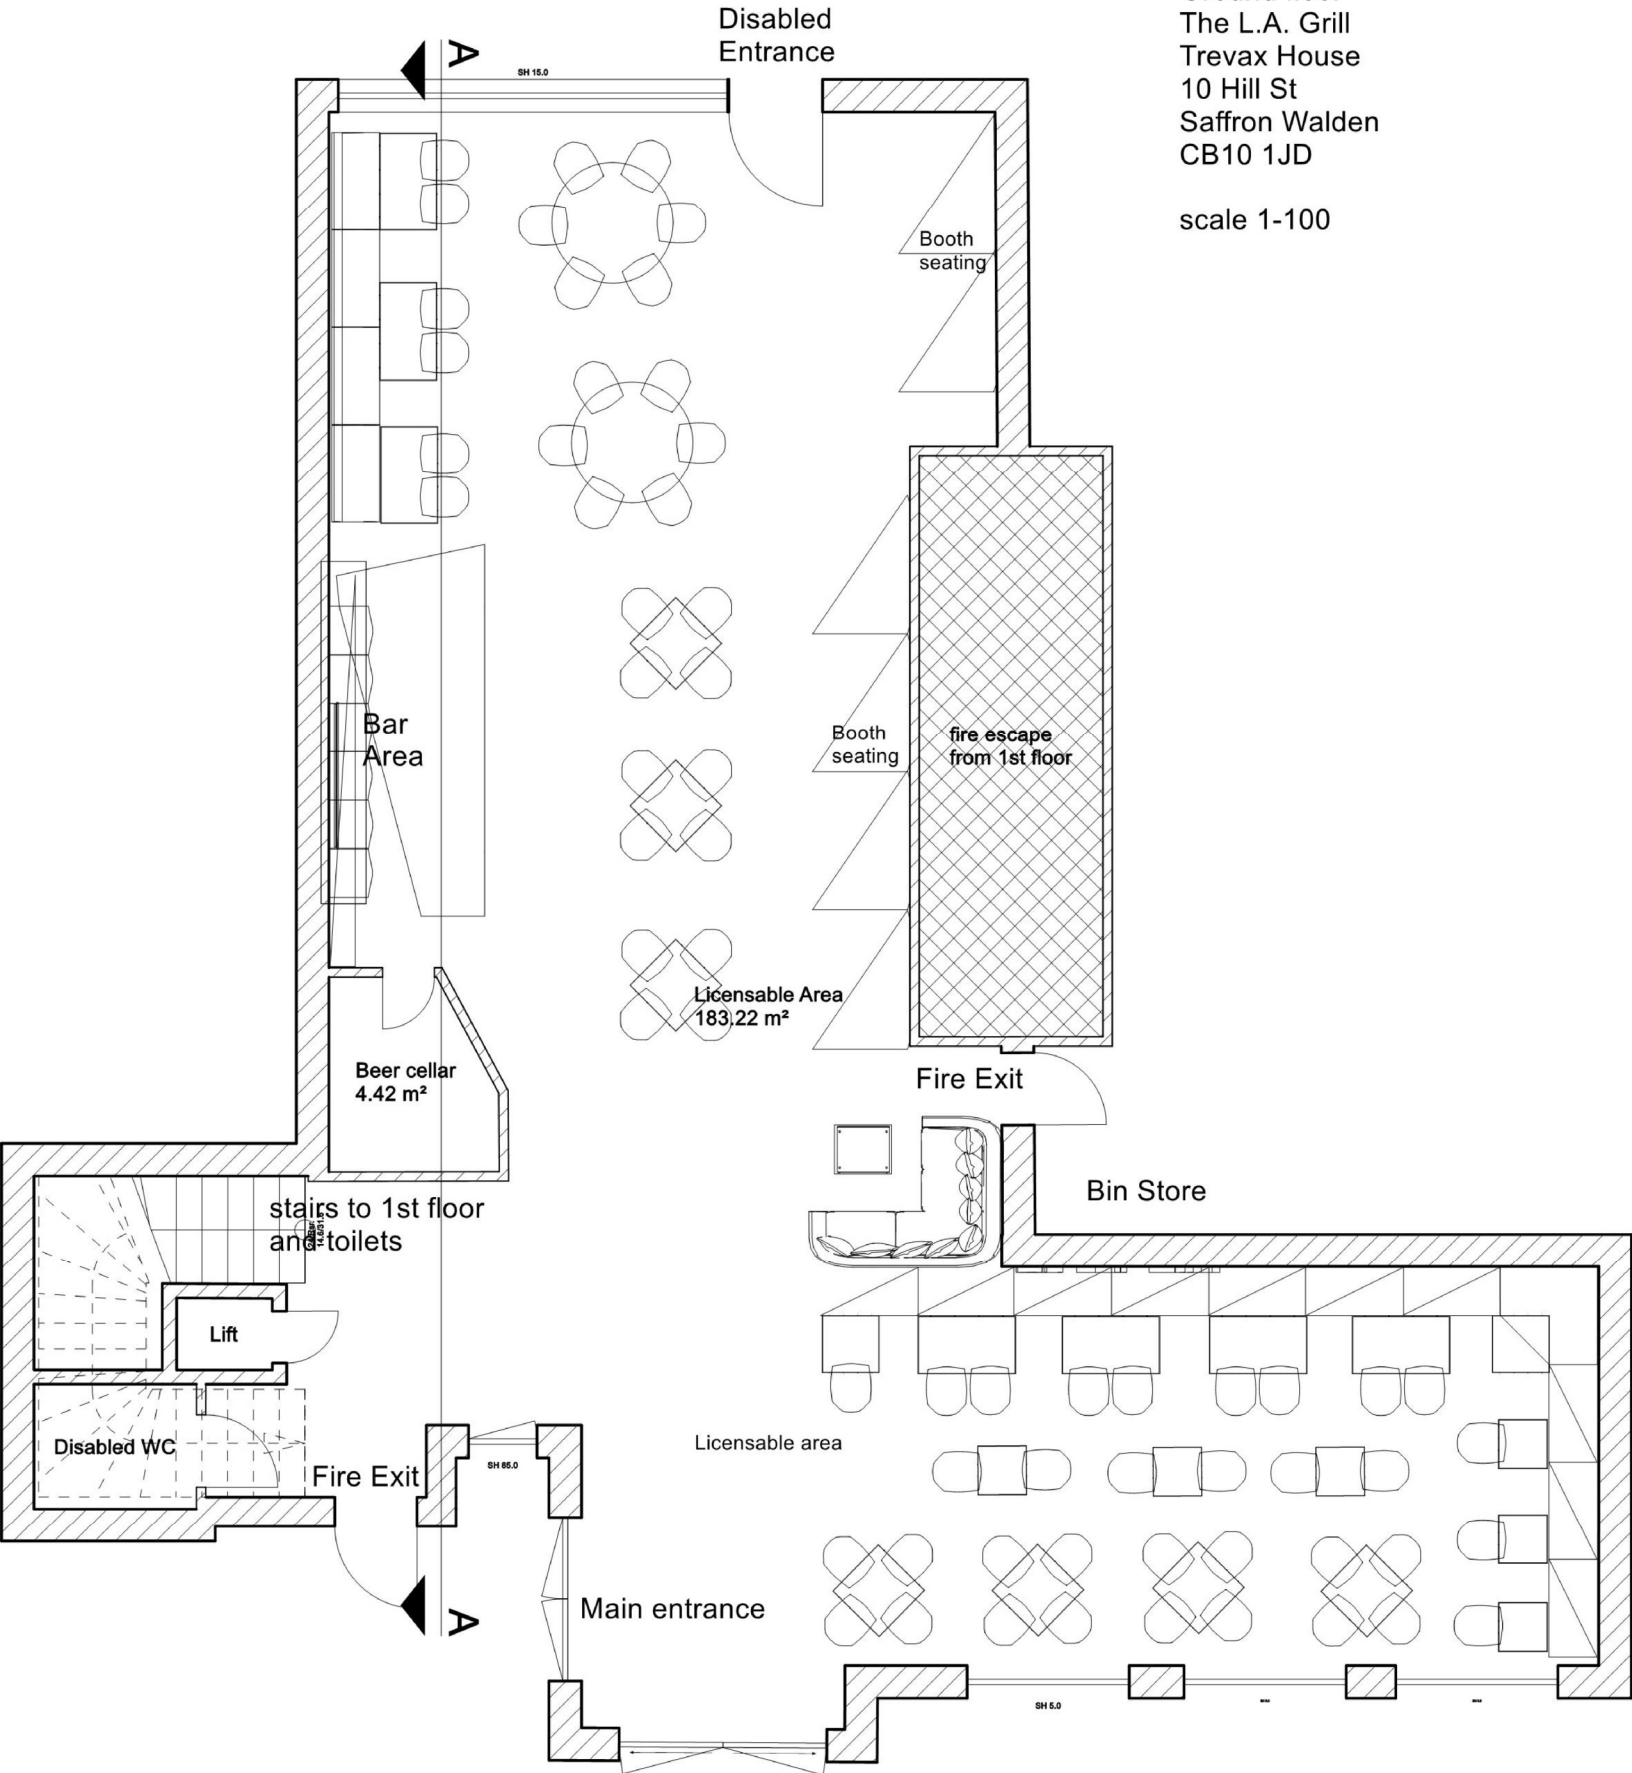

10. HILL STREET